



DATE:	09/06/05
DRAWN BY:	RLD
APPROVED BY:	CJF
SCALE:	N.T.S.
JOB NUMBER:	

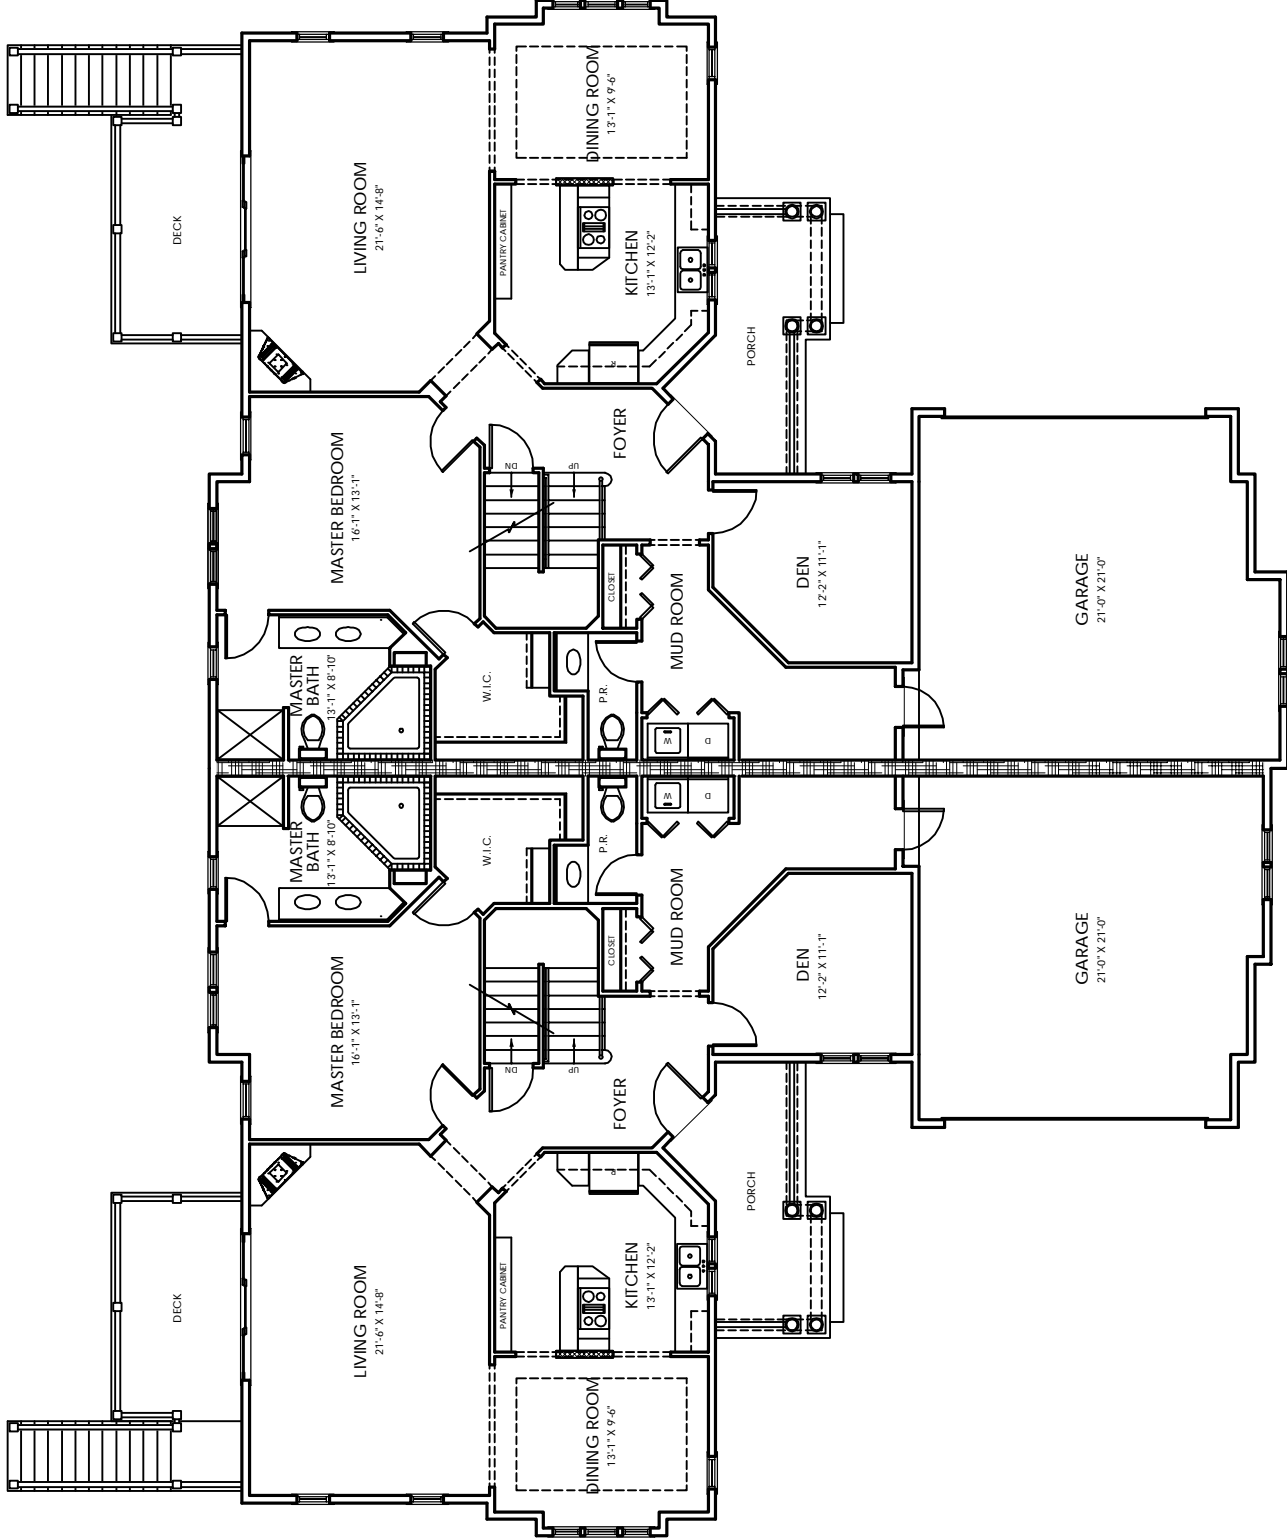

FIRST FLOOR

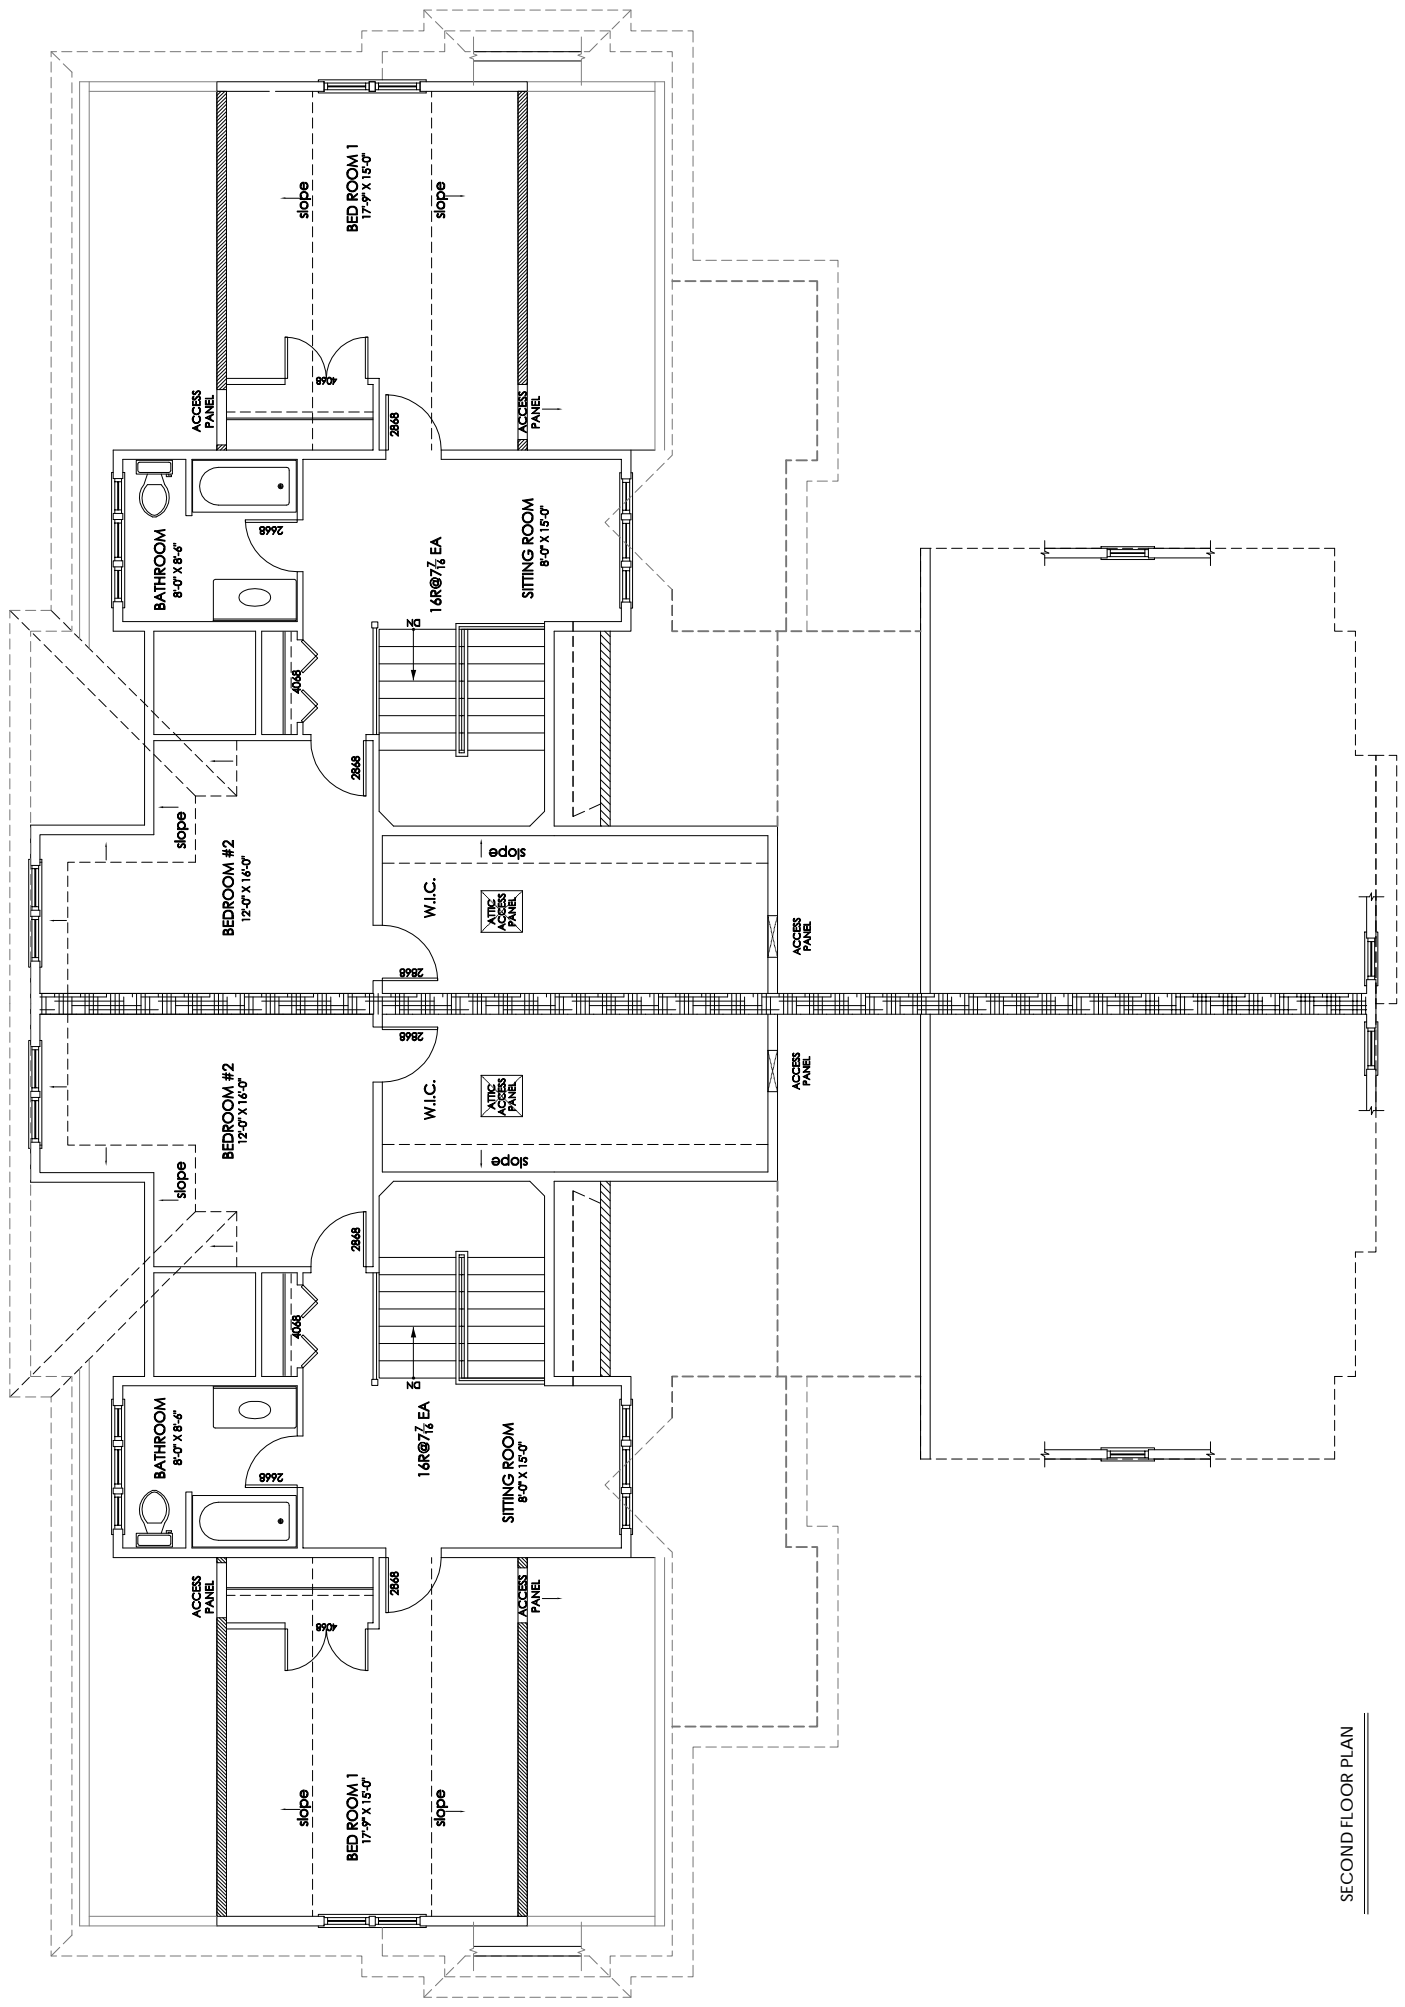

SECOND FLOOR PLAN